



F:\Ridgeline\Projects\1225\District Docs\Westy Public Impr.dwg, 3/2/2009 1:04:53 PM, Acrobat Distiller, 1:1

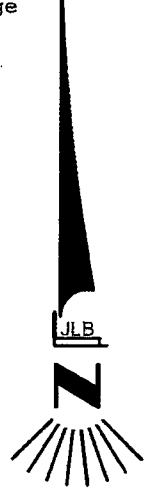

1" = 500'

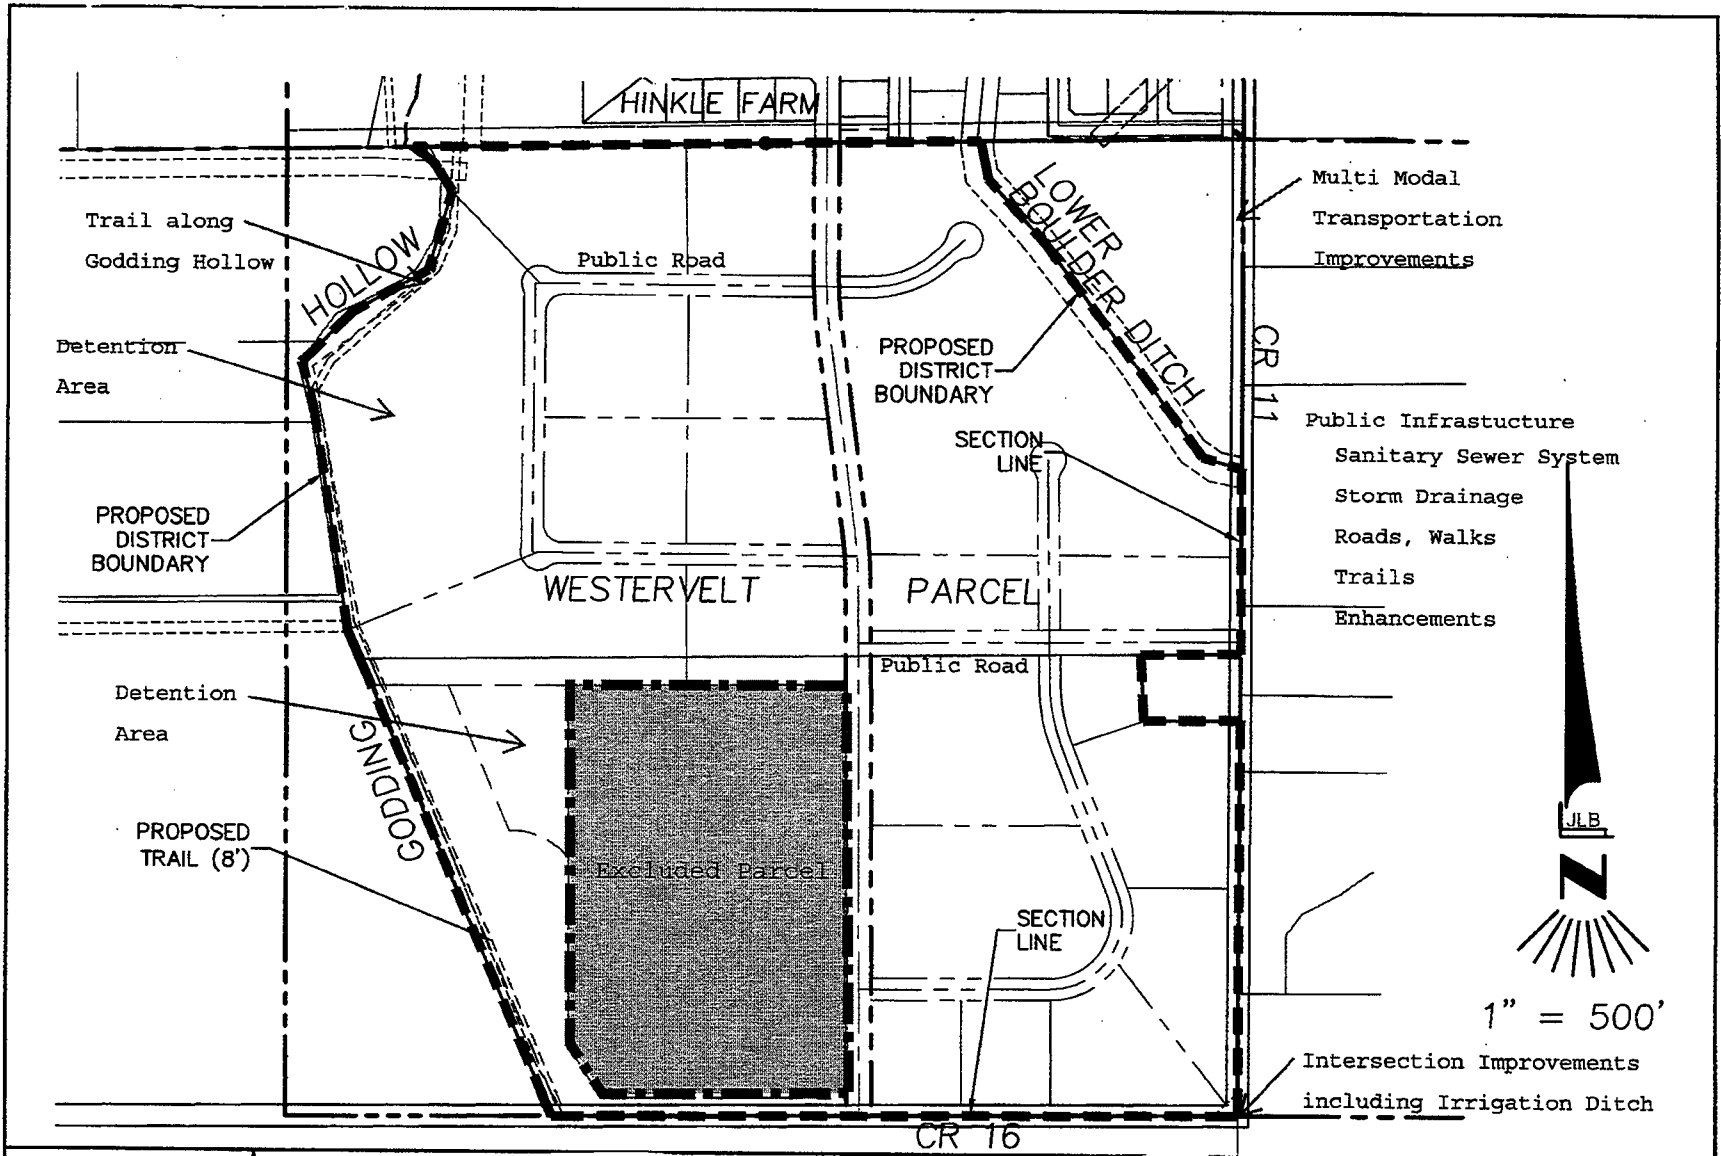

WESTERVELT PARCEL
TOWN OF FREDERICK, WELD COUNTY, COLORADO

CLIENT: WH GRANT ENT.
 PROJECT NO: 1300
 DATE: 03/02/2009
 REVISED: -

SHEET:
1
 OF 1